

AMENDMENTS TABLE (PLAN GRAPHIC ONLY)




VER.	AMENDMENT	AUTHORISED BY	DATE

FOR INTERESTS AND NOTIFICATIONS SEE SHEET 2


SURVEY CARRIED OUT UNDER REG 26A
SPECIAL SURVEY AREA GUIDELINES
SEE SURVEY SHEETS FOR SURVEY INFORMATION

ALL BOUNDARY / CORNER SURVEY MARKS
SHOWN ON THIS SHEET ARE INDICATIVE ONLY.
USE ONLY THE SURVEY SHEET/S WHEN DETERMINING
THE TRUE FINAL POSITION AND TYPE OF ALL SURVEY
MARKS PLACED PERTAINING TO THIS PLAN.

SCALE: 1:500 @ A2

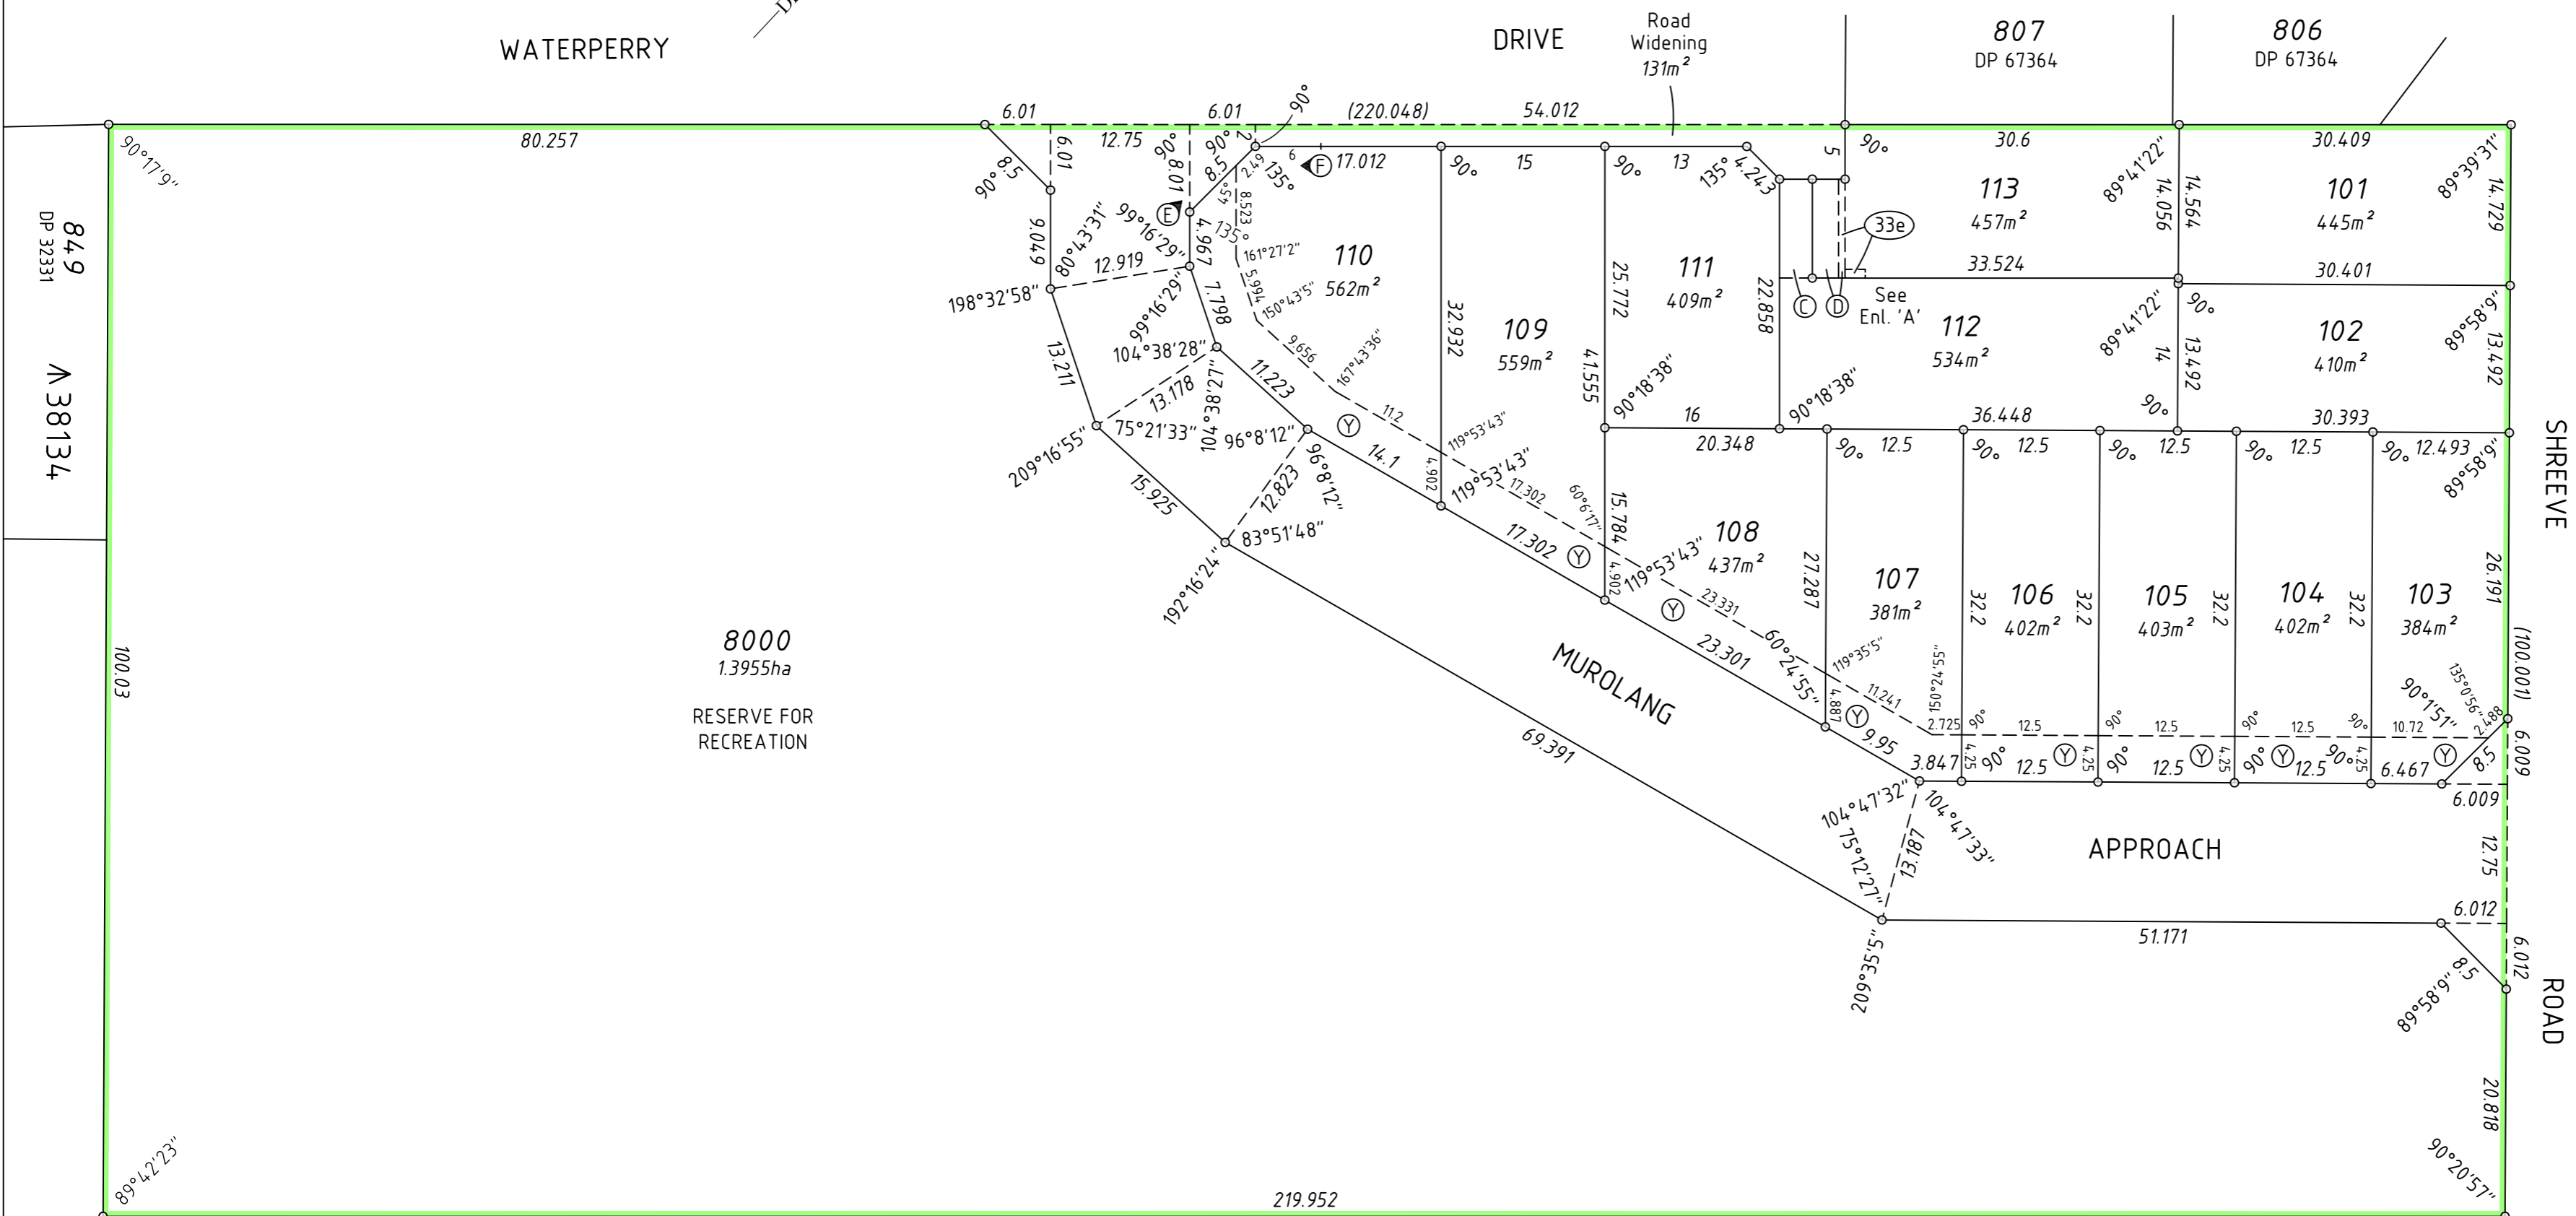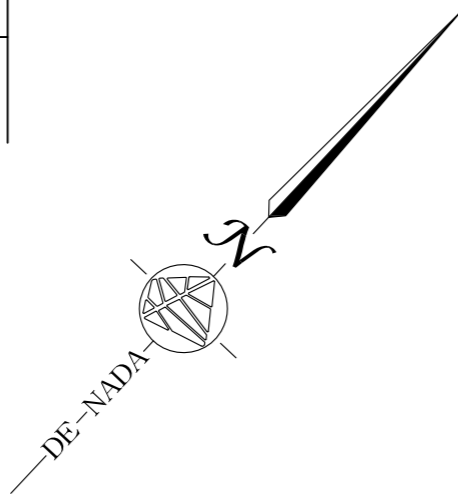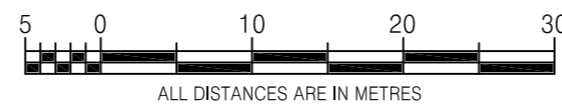

TYPE	FREEHOLD	S.S.A. YES
PURPOSE	SUBDIVISION	
PLAN OF	LOTS 101-113, 8000, ROAD, ROAD WIDENING AND EASEMENTS	
FORMER TENURE	LOT 100 ON DP 416880 C.T.	
LOCAL AUTHORITY	CITY OF GOSNELLS	
LOCALITY	CANNING VALE	
D.O.L. FILE		
FIELD RECORD	148485	
SURVEYOR'S CERTIFICATE - REG 54 I, WAYNE PETER STEWART hereby certify that this plan is accurate and is a correct representation of the - (a) *survey; and/or (b) *calculations from measurements recorded in the field records, [* delete if inapplicable] undertaken for the purposes of this plan and that it complies with the relevant written law(s) in relation to which it is lodged.		
LICENSED SURVEYOR		DATE
LODGED		
DATE	FEE PAID	ASSESS No.
I.S.C.		
EXAMINED		
DATE		
WESTERN AUSTRALIAN PLANNING COMMISSION FILE 157493		
Delegated Under S.16 P&D Act 2005		
DATE		
IN ORDER FOR DEALINGS		
PRELIMINARY ONLY UNLODGED VERSION SUBJECT TO LANDGATE AUDIT This version is - Current as at 3/12/2019 - Subject to change without notice - Not intended for design use, a LANDGATE APPROVED copy should be obtained for such purposes.		
FOR INSPECTOR OF PLANS AND SURVEYS		DATE
APPROVED		REG26A(4)
FOR INSPECTOR OF PLANS AND SURVEYS (S. 18 Licensed Surveyors Act 1909)		DATE

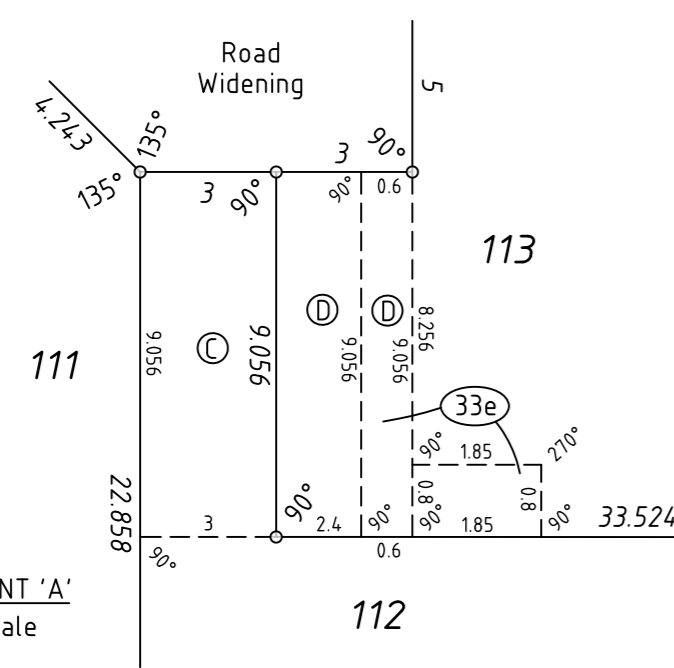

38134
809
DP 195172

DENADA SURVEYS
LICENSED LAND & ENGINEERING SURVEYORS
Unit 4 / 14 Halley Road, BALCATTA, WA, 6021
Telephone: (08) 9344 8885 Fax: (08) 9344 8889
Email: solutions@denada.net.au
ABN: 81 606 090 788
DE NADA Ref: 21393dp-004g
CSD File: DP416138.CSD

GOVERNMENT OF
WESTERN AUSTRALIA

DEPOSITED PLAN
416138
SHEET 1 OF 2 SHEETS
(PLUS SURVEY SHEETS)
VERSION 1

INTERESTS & NOTIFICATIONS

SUBJECT	PURPOSE	STATUTORY REFERENCE	ORIGIN	LAND BURDENED	BENEFIT TO	COMMENTS
(33e) (C) (D) (Y) (E) (F)	EASEMENT (TELECOMMUNICATIONS SUPPLY SERVICES) RIGHT OF CARRIAGE WAY RIGHT OF CARRIAGE WAY RESTRICTIVE COVENANT COVENANT	SEC 167 OF THE P & D ACT, REG 33(e) SEC 136C OF THE TLA SEC 136C OF THE TLA SEC 129BA OF THE TLA SEC 150 OF THE P & D ACT	THIS PLAN THIS PLAN & DOC THIS PLAN & DOC DOC THIS PLAN	LOT/S LOT 112 LOT 113 LOTS 103-110 LOT 110	NBN Co Ltd LOT 113 LOT 112 CITY OF GOSNELLS CITY OF GOSNELLS	FLAME ZONE NO ROAD VEHICLE ACCESS TO OR FROM ADJACENT ROAD
LOT 8000	RESERVE FOR RECREATION NOTIFICATION	VESTS IN THE CROWN UNDER SEC 152 OF THE P & D ACT SEC 165 OF THE P & D ACT	THIS PLAN DOC	LOTS 101-113		BUSHFIRE PRONE AREA



LICENSED LAND & ENGINEERING SURVEYORS
 Unit 4 / 14 Halley Road, BALCATTA, WA, 6021
 Telephone: (08) 9344 8885 Fax: (08) 9344 8889
 Email: solutions@denada.net.au
 ABN: 81 606 090 788
 DE NADA Ref: 21393dp-004g
 CSD File: DP416138.CSD

LICENSED SURVEYOR

DATE



GOVERNMENT OF
WESTERN AUSTRALIA



DEPOSITED PLAN
416138
 SHEET 1 OF 2 SHEETS
 (PLUS SURVEY SHEETS)
 VERSION 1